

NOTES

1. Verifying Dimensions.
The contractor shall verify dimensions against such other drawings or site conditions as pertain to this part of the work.
2. Existing Services.
Any information concerning the location of existing services indicated on this drawing is intended for general guidance only. It shall be the responsibility of the contractor to determine and verify the exact horizontal and vertical alignment of all cables, pipes, etc. (both underground and overhead) before work commences.
3. Issue of Drawings.
Hard copies, dwf and pdf will form a controlled issue of the drawing. All other formats (dwg, dxf etc.) are deemed to be an uncontrolled issue and any work carried out based on these files is at the recipient's own risk. RPS will not accept any responsibility for any errors arising from the use of these files, either by human error by the recipient, listing of un-dimensioned measurements, compatibility issues with the recipient's software, and any errors arising when these files are used to aid the recipient's drawing production, or setting out on site.

4. DATUM: Ordnance Datum Malin (Unless Noted Otherwise)


5. DUBLIN PORT COMPANY
ORDNANCE SURVEY IRELAND
LICENCE No. EN 0001614
© ORDNANCE SURVEY IRELAND/
GOVERNMENT OF IRELAND

6. PLANNING BOUNDARY
 DUBLIN PORT ESTATE BOUNDARY
7. EXTENT OF CHANNEL DREDGED TO -10.0m C.D. [-12.51m O.D.M.]
 SPECIAL PROTECTION AREA (SPA AREA)
 CANDIDATE SPECIAL AREA OF CONSERVATION (cSAC AREA)
 PROPOSED NATURAL HERITAGE AREA (pNHA AREA)

8. 2.51m
ORDNANCE DATUM MALIN [O.D.M.]
CHART DATUM [C.D.] (DUBLIN PORT)

9. CHANNEL BUOY CO-ORDINATES (TO WGS84)

Buoy nr	Lat (N)	Long (W)
Rosbeg South	53deg 20.31'	06deg 04.36'
Dublin Bay	53deg 19.76'	06deg 04.46'
1	53deg 20.25'	06deg 05.00'
2	53deg 19.67'	06deg 05.42'
3	53deg 20.58'	06deg 06.78'
4	53deg 20.37'	06deg 06.82'
5	53deg 20.63'	06deg 07.77'
6	53deg 20.44'	06deg 7.77'
7	53deg 20.66'	06deg 08.56'
8	53deg 20.51'	06deg 08.58'
9	53deg 20.66'	06deg 09.38'
10	53deg 20.56'	06deg 09.38'
11	53deg 20.67'	06deg 10.15'
12	53deg 20.56'	06deg 10.15'
13	53deg 20.67'	06deg 11.07'
14	53deg 20.56'	06deg 10.93'
16	53deg 20.56'	06deg 11.45'
18	53deg 20.71'	06deg 13.25'
20	53deg 20.72'	06deg 13.41'

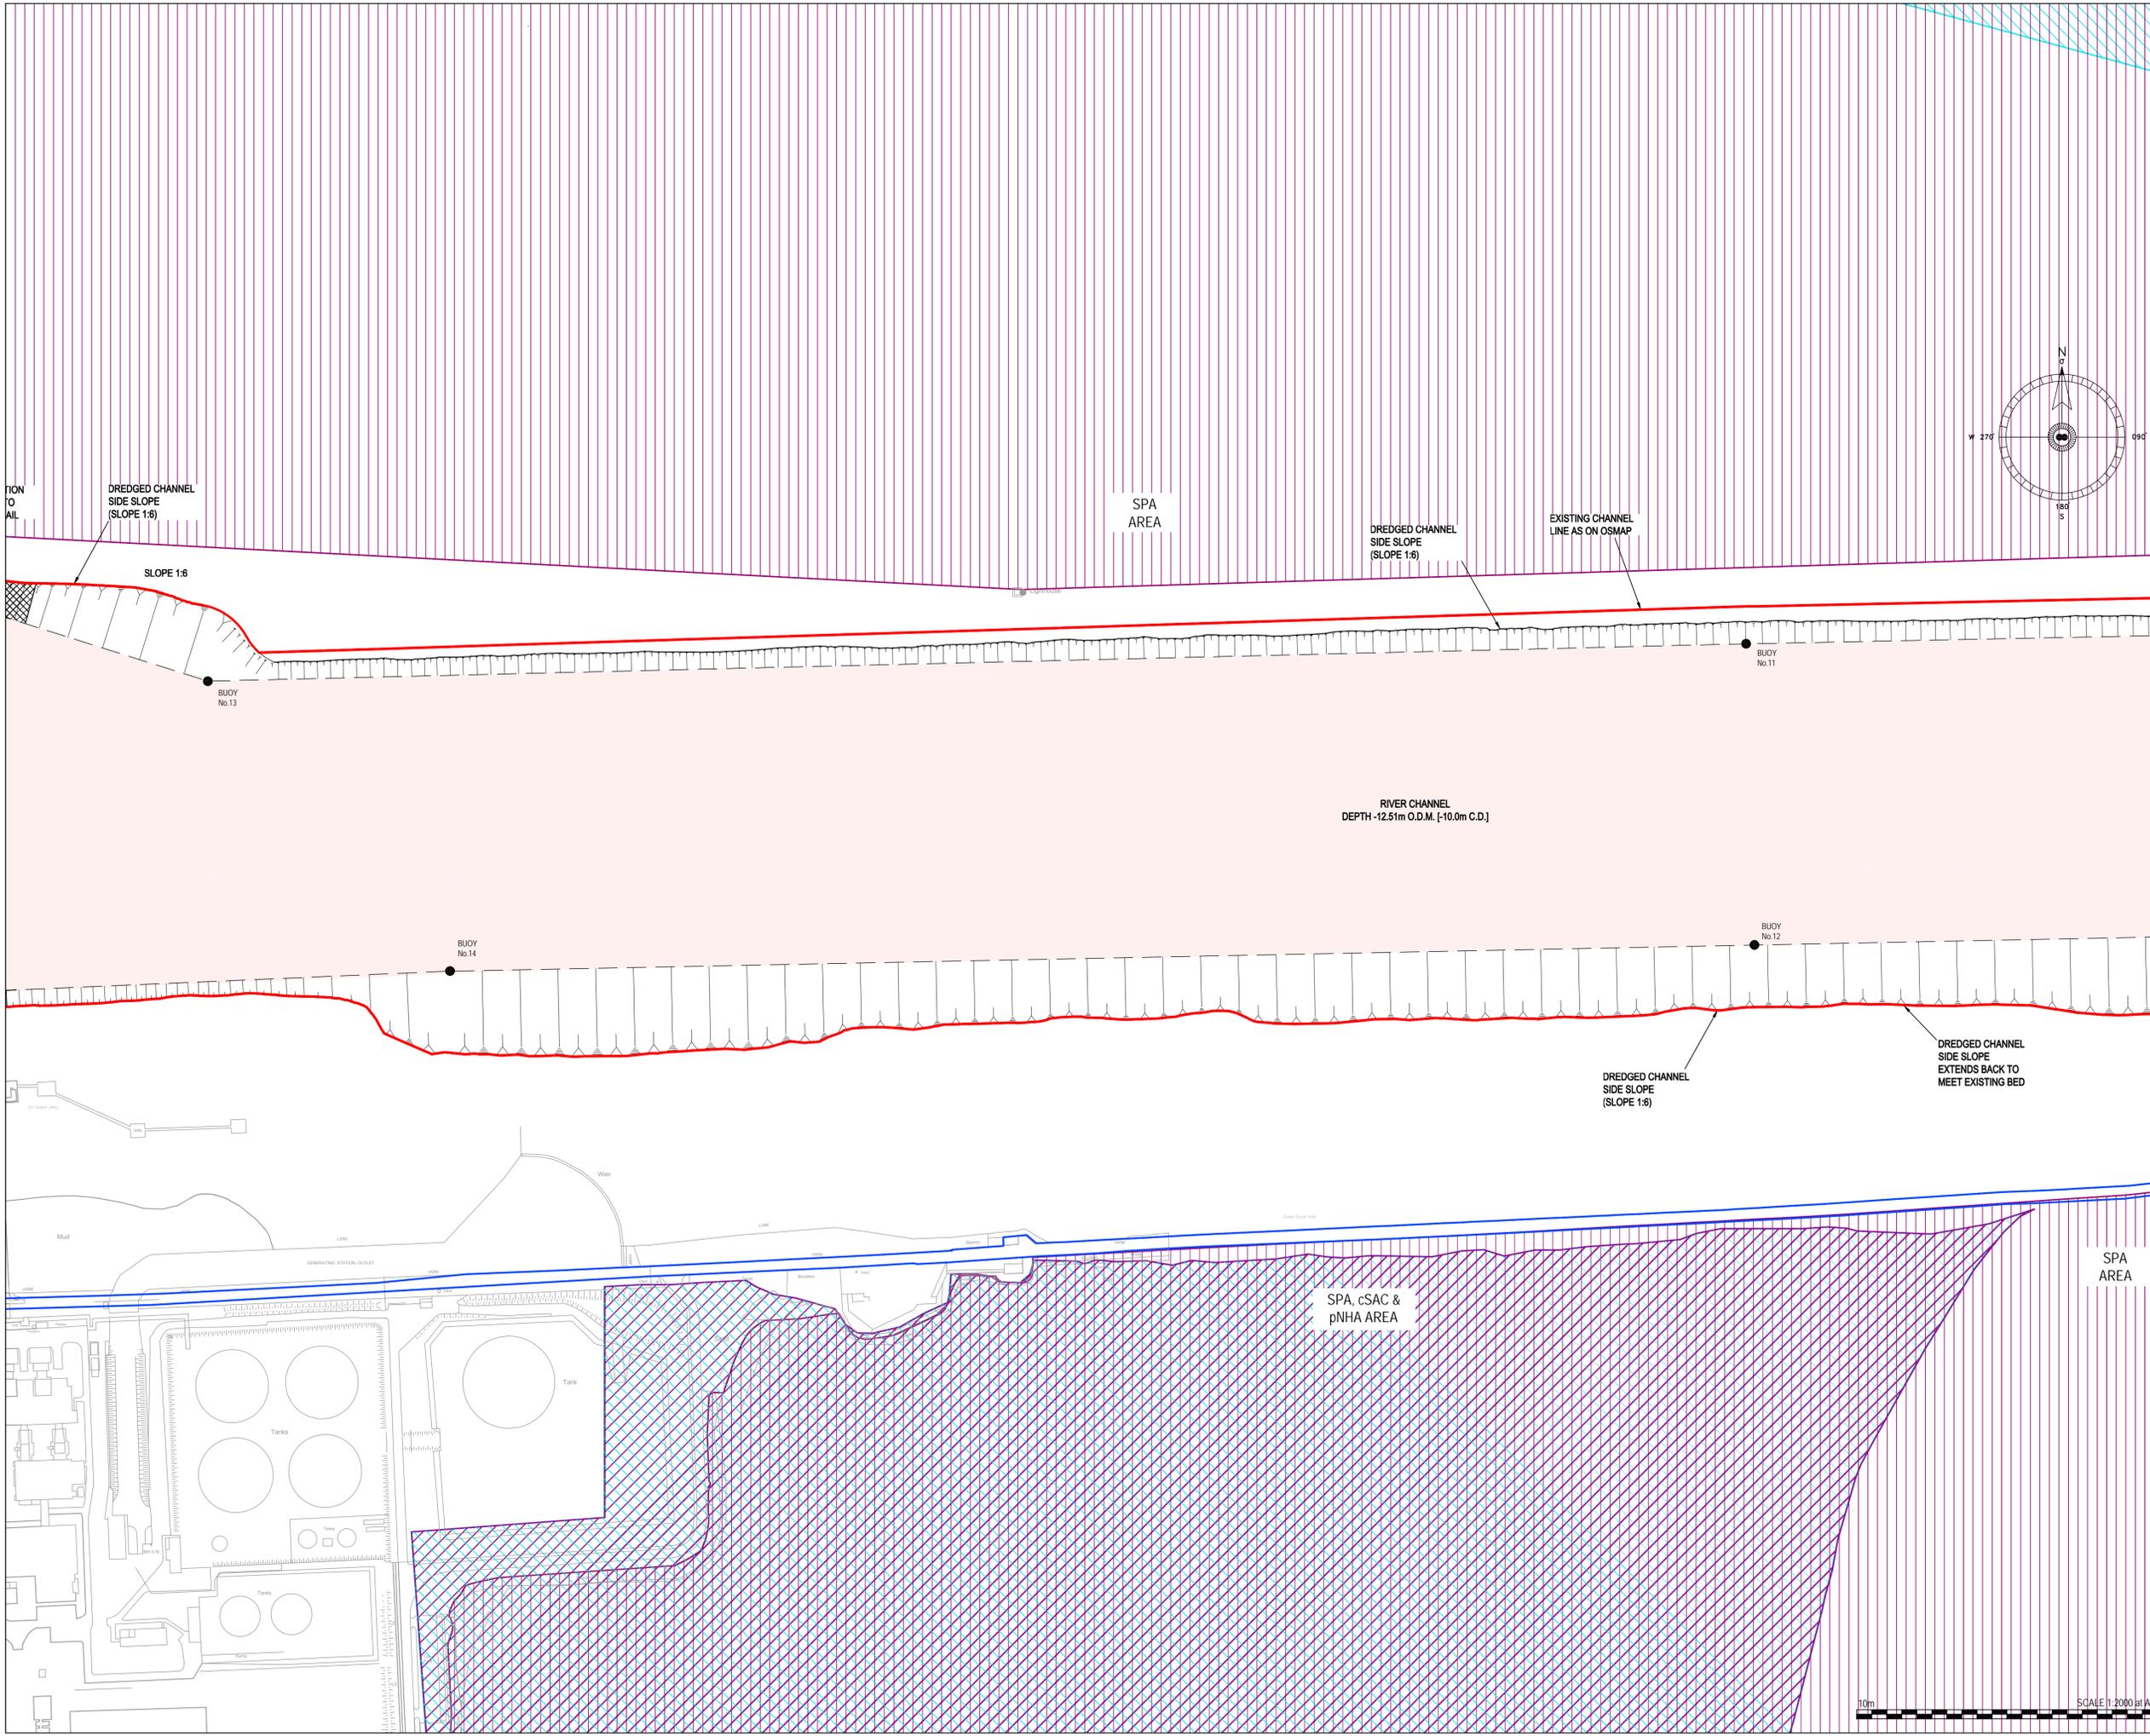

rev	amendments	drawn	date

RPS Elmwood House
74 Boucher Road
Belfast
BT12 6RZ
T +44 (0) 28 90 667914
F +44 (0) 28 90 668286
W www.rpsgroup.com/ireland
E ireland@rpsgroup.com

Client
**COMHLACHT CHALAFORT
ATHA CLIATH
DUBLIN PORT COMPANY**

Project
Alexandra Basin Redevelopment

Title
**Proposed Channel Layout
Sheet 3**

Architect
-

Drawing Status	Sheet Size	Drawing Scale
Planning	A1	1:2000

Drawing Number	Rev
IBM0498-CH-004	-

Project Leader	Drawn By	Date	Initial Review
S.A.H.	M.H.	Jan 2014	S.A.H.