


01 EXISTING SECTION 66 (CZ-F)
2306 Scale 1:100

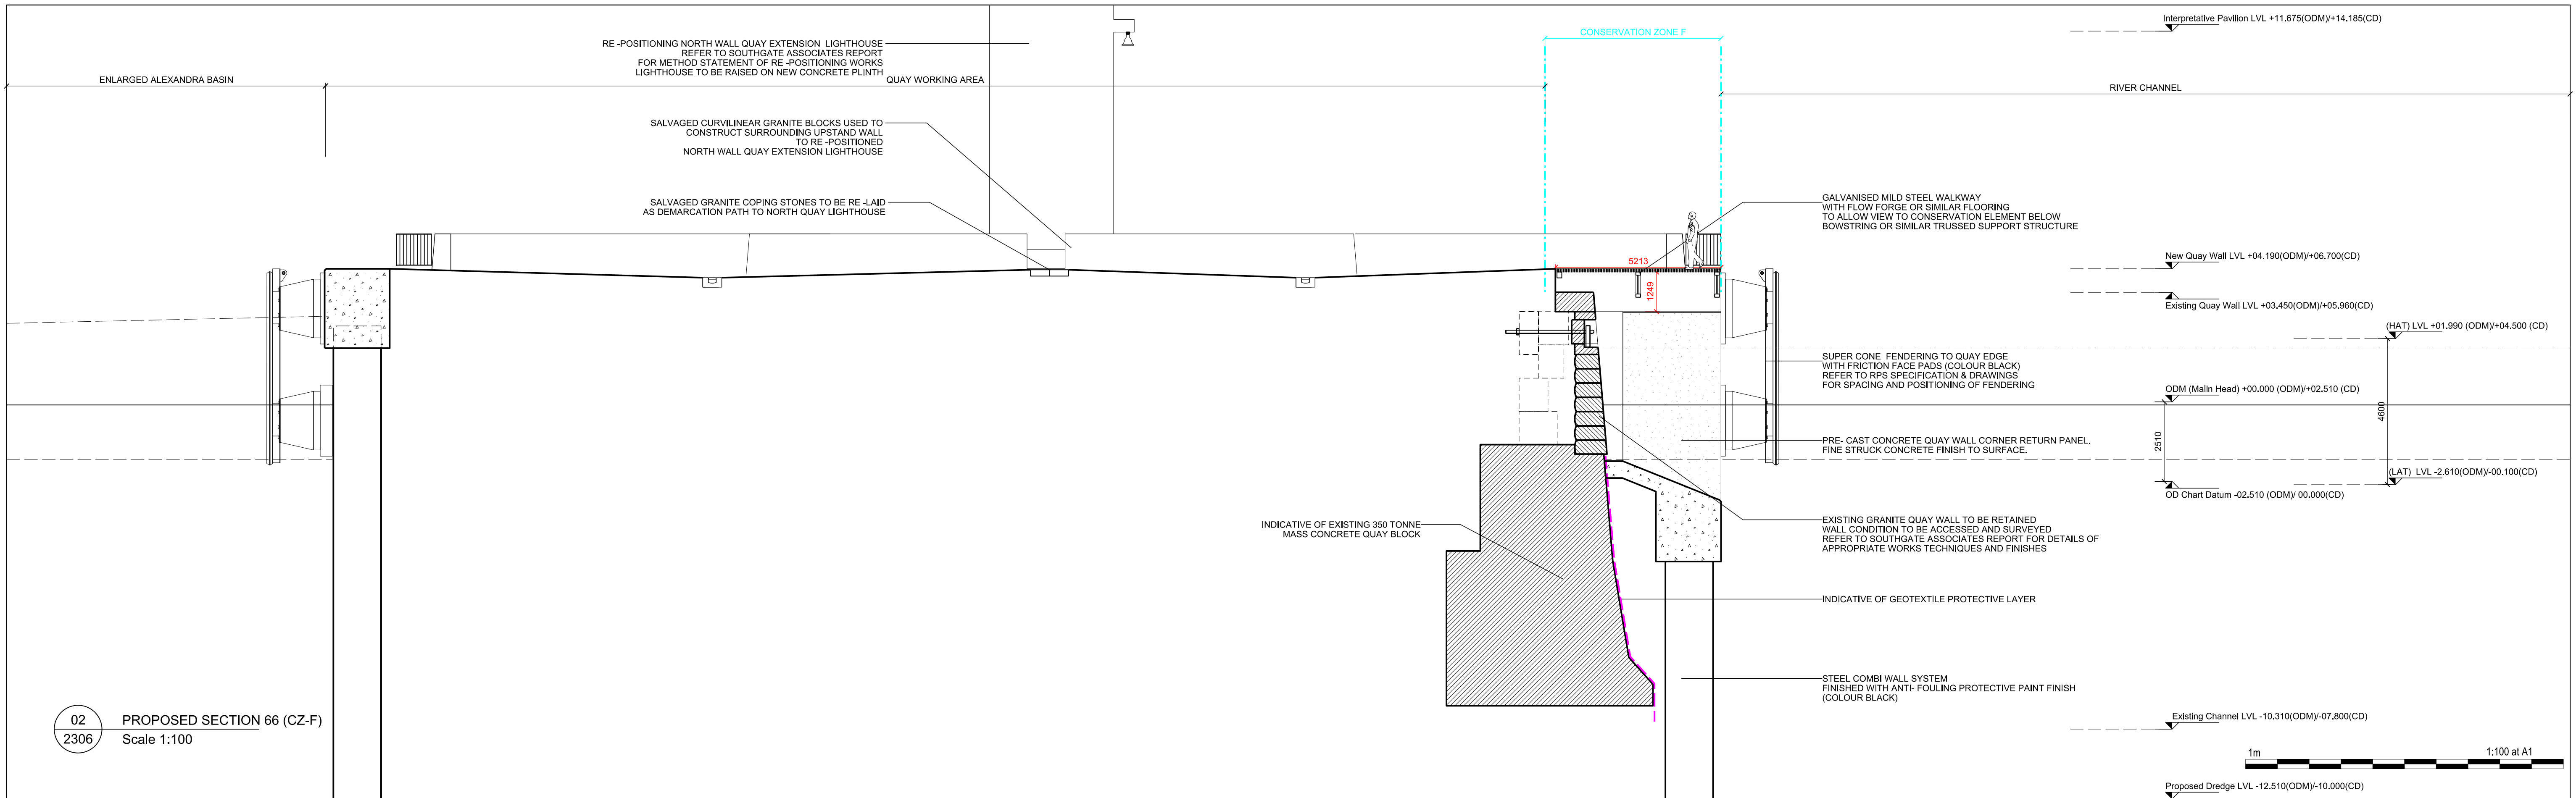

02 PROPOSED SECTION 66 (CZ-F)
2306 Scale 1:100

NOTES / LEGEND

REFER TO SOUTHGATE ASSOCIATES REPORT FOR DETAILS OF CONSERVATION STRATEGY

REFER TO RPS IRELAND DRAWINGS AND DOCUMENTATION FOR DETAILS OF OVERALL WORKS AS PART OF THE ABR PROJECT

- CONSERVATION ZONE
- INTERPRETATIVE ZONE
- CONSERVATION WORKS TO BE UNDERTAKEN
- DEMOLITION WORKS TO BE UNDERTAKEN
- RE-LOCATION WORKS TO BE UNDERTAKEN

ALL DATUM RELATIVE TO ORDNANCE DATUM MALIN UNLESS NOTED OTHERWISE
-02.510 (ODM)=(CD)
REFER TO CHART DATUM (DUBLIN PORT)
ORDNANCE DATUM (ODM)
CHART DATUM (C.D.)
HIGHEST ASTRONOMICAL TIDE (HAT)
LOWEST ASTRONOMICAL TIDE (LAT)
2.51M

Revision	Date	Description	By
PP	05.03.14	Planning Application	MOLA

Drawing Status: **PLANNING**

Reply Address: Fumbally Square, Dublin 08, Ireland. Telephone +353 1 453 7300. www.molaarchitecture.com

Note: Do not scale. Use figured dimensions only. This drawing is to be read in conjunction with all relevant specifications and drawings. All dimensions to be checked on site. In the event of any discrepancies between drawings the contractor is to inform the Architect immediately.

COMHLAUGHT CHALAFORT ATHA CLIATH DUBLIN PORT COMPANY

SOUTHGATE ASSOCIATES

ARCHITECTS PLANNERS URBAN DESIGNERS

Client: DUBLIN PORT COMPANY LTD.
Project: ALEXANDRA BASIN RE-DEVELOPMENT CONSERVATION ZONE F SECTION 66 (MOORING RING)
Date: MAR 14 Scale: 1/100 @ A1 Drawn by: MOLA
JOB No.: 130111 Stage: 02 Dwg No.: 2306 Rev.: PP

1m SCALE 1:1 at A1

mola architecture

ARCHITECTS PLANNERS URBAN DESIGNERS

Client: DUBLIN PORT COMPANY LTD.
Project: ALEXANDRA BASIN RE-DEVELOPMENT CONSERVATION ZONE F SECTION 66 (MOORING RING)
Date: MAR 14 Scale: 1/100 @ A1 Drawn by: MOLA
JOB No.: 130111 Stage: 02 Dwg No.: 2306 Rev.: PP