



NOTES

1. Verifying Dimensions.
The contractor shall verify dimensions against such other drawings or site conditions as pertain to this part of the work.
2. Existing Services.
Any information concerning the location of existing services indicated on this drawing is intended for general guidance only. It shall be the responsibility of the contractor to determine and verify the exact horizontal and vertical alignment of all cables, pipes, etc. (both underground and overhead) before work commences.
3. Issue of Drawings.
Hard copies, dwf and pdf will form a controlled issue of the drawing. All other formats (dwg, dxf etc.) are deemed to be an uncontrolled issue and any work carried out based on these files is at the recipient's own risk. RPS will not accept any responsibility for any errors arising from the use of these files, either by human error by the recipient, listing of un-dimensioned measurements, compatibility issues with the recipient's software, and any errors arising when these files are used to aid the recipient's drawing production, or setting out on site.
4. DATUM: Ordnance Datum Malin (Unless Noted Otherwise)
5. DUBLIN PORT COMPANY
ORDNANCE SURVEY IRELAND
LICENCE No. EN 0001614
© ORDNANCE SURVEY IRELAND/
GOVERNMENT OF IRELAND
6. ALL LEVELS RELATIVE TO ORDNANCE DATUM MALIN UNLESS NOTED OTHERWISE
7. [**.**m C.D.] REFER TO LEVELS AT CHART DATUM (DUBLIN PORT)
8. ORDNANCE DATUM MALIN [O.D.M.]

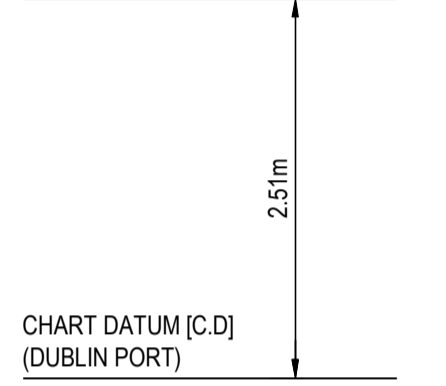

9. H.A.T. HIGHEST ASTRONOMICAL TIDE
L.A.T. LOWEST ASTRONOMICAL TIDE
10. ELEVATION LOCATION AND DIRECTION (KEY PLAN ONLY)
11. REFER TO IBM0498-NQ-015 and 017 FOR ADDITIONAL DRAWINGS
12. QUAY WALL PILES TO BE INSTALLED TO DEPTHS OF -20m O.D.M. [-17.49m C.D.] TO -35m O.D.M. [-32.49m C.D.] TO BE VERIFIED AT DETAILED DESIGN STAGE

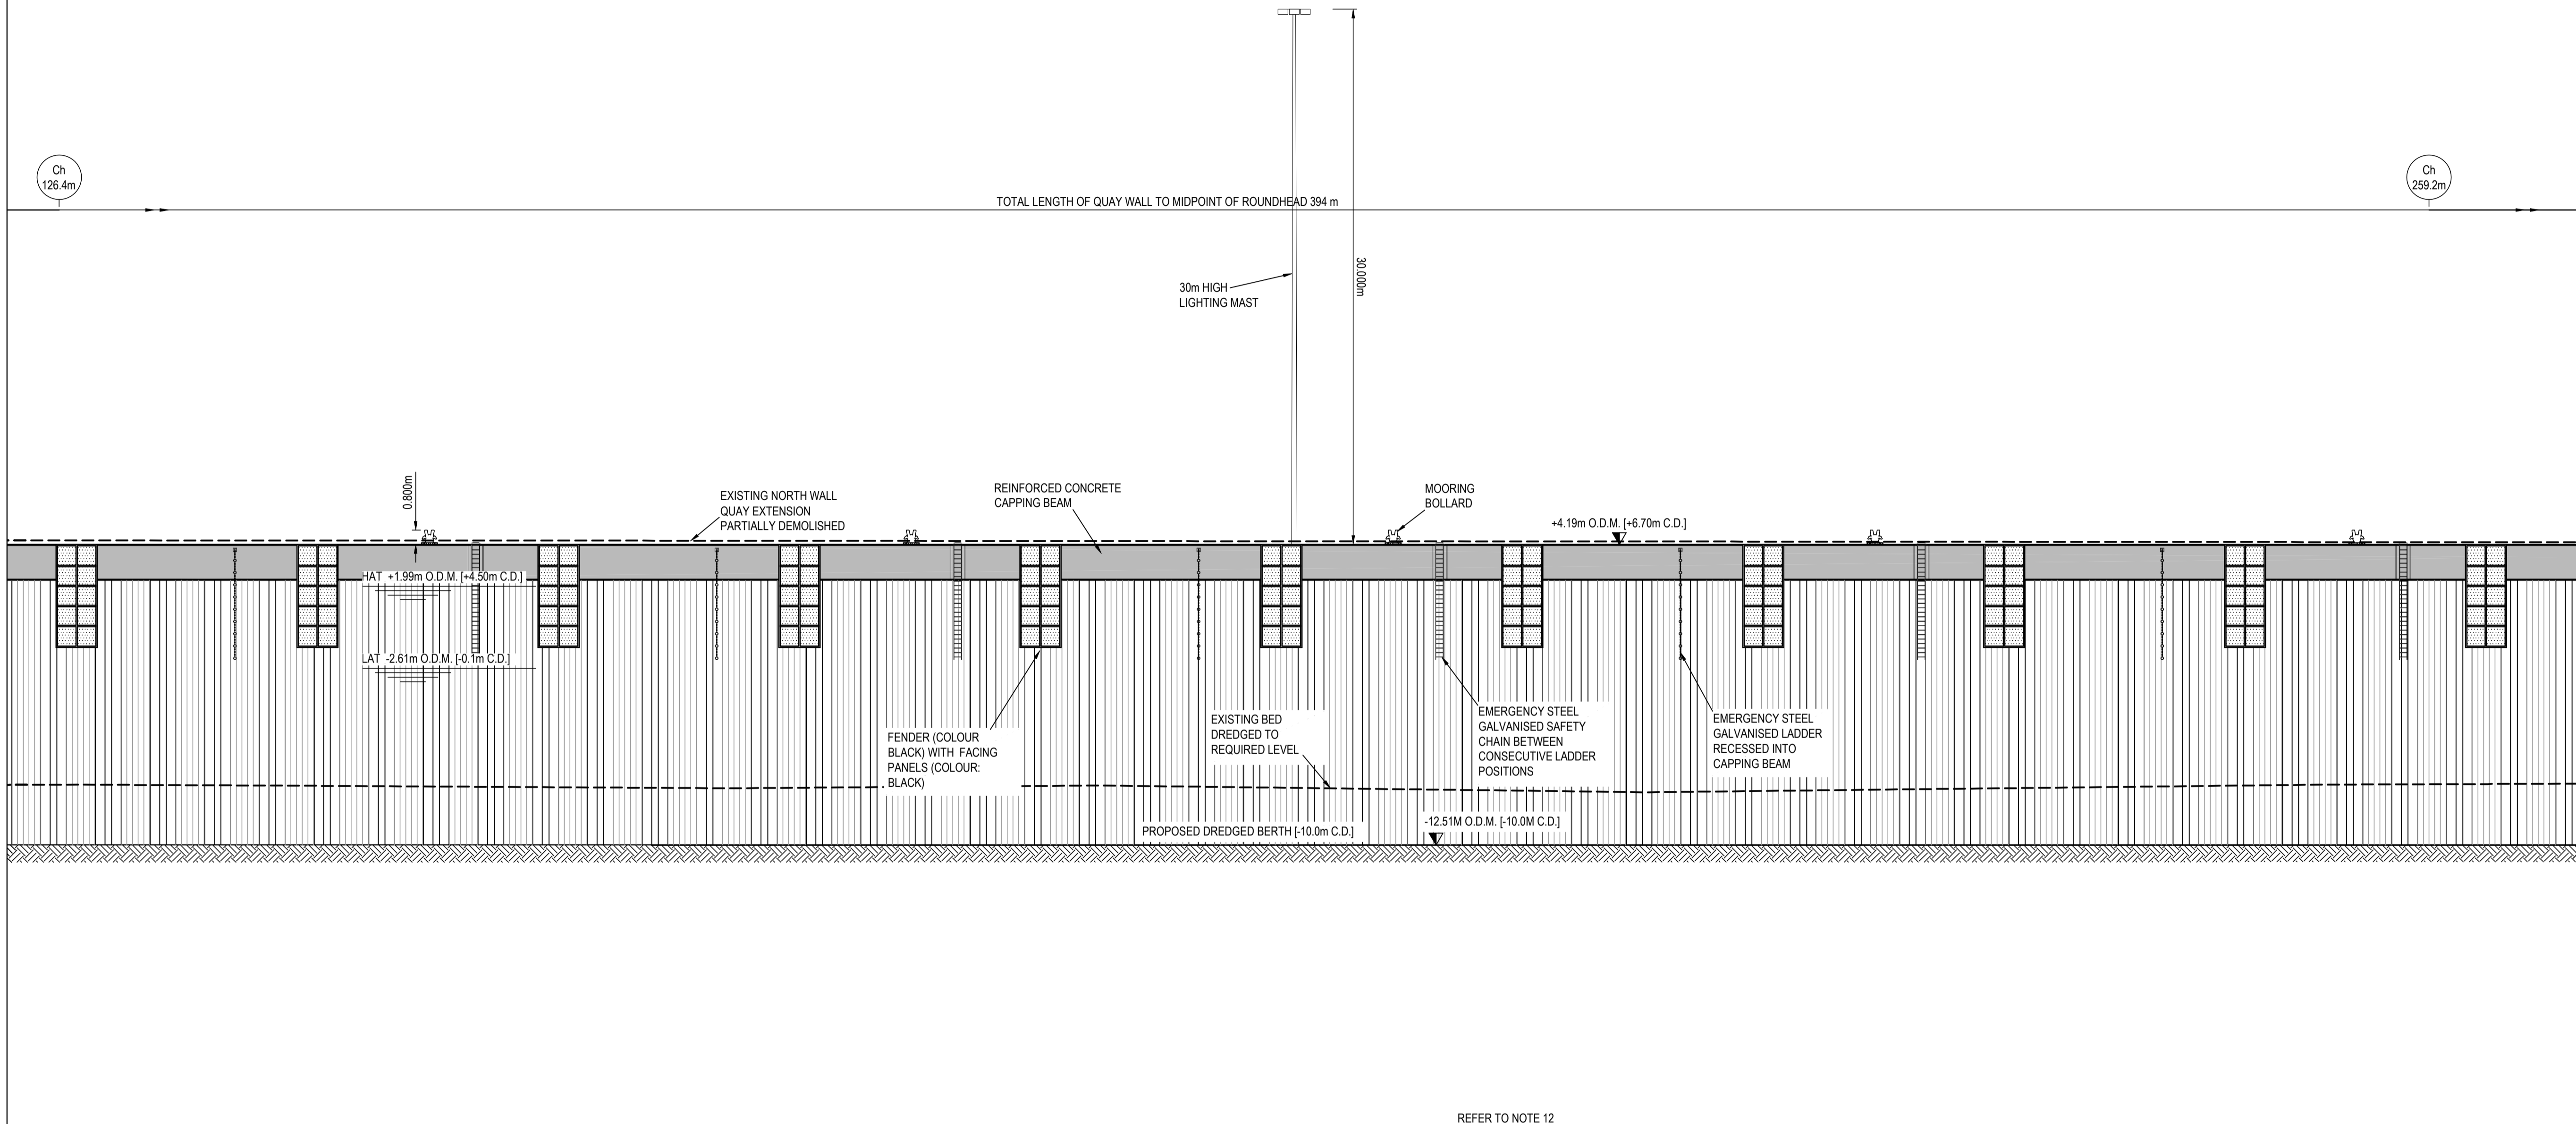

**ELEVATION ON NORTH WALL QUAY EXTENSION-ALEXANDRA BASIN SIDE:
CHAINAGE 126.4m to 259.2m [1:200]**

| rev | amendments | drawn | date |
|-----|------------|-------|------|
| | | | |

RPS Elmwood House
74 Boucher Road
Belfast
BT12 6RZ

T +44 (0) 28 90 667914
F +44 (0) 28 90 668286
W www.rpsgroup.com/ireland
E ireland@rpsgroup.com

Client
**COMHLAcht CHALAFORT
ÁTHA CLIATH
DUBLIN PORT COMPANY**

Project
Alexandra Basin Redevelopment

Title
Elevation on North Wall Quay Extension Alexandra Basin Side Sheet 2

Architect
-

| | | |
|----------------------------|------------------|------------------------|
| Drawing Status Planning | Sheet Size A1 | Drawing Scale 1:200 |
|----------------------------|------------------|------------------------|

| | |
|---|----------|
| Drawing Number IBM0498-NQ-016 | Rev - |
|---|----------|

| | | | |
|--------------------------|------------------|------------------|--------------------------|
| Project Leader S.A.H. | Drawn By M.H. | Date Dec 2013 | Initial Review S.A.H. |
|--------------------------|------------------|------------------|--------------------------|

