


**SECTION C-C:**  
**CHAINAGE 104.8m to 237.6m [1:200]**



**SECTION C-C:**  
**CHAINAGE 237.6m to 334.2m [1:200]**

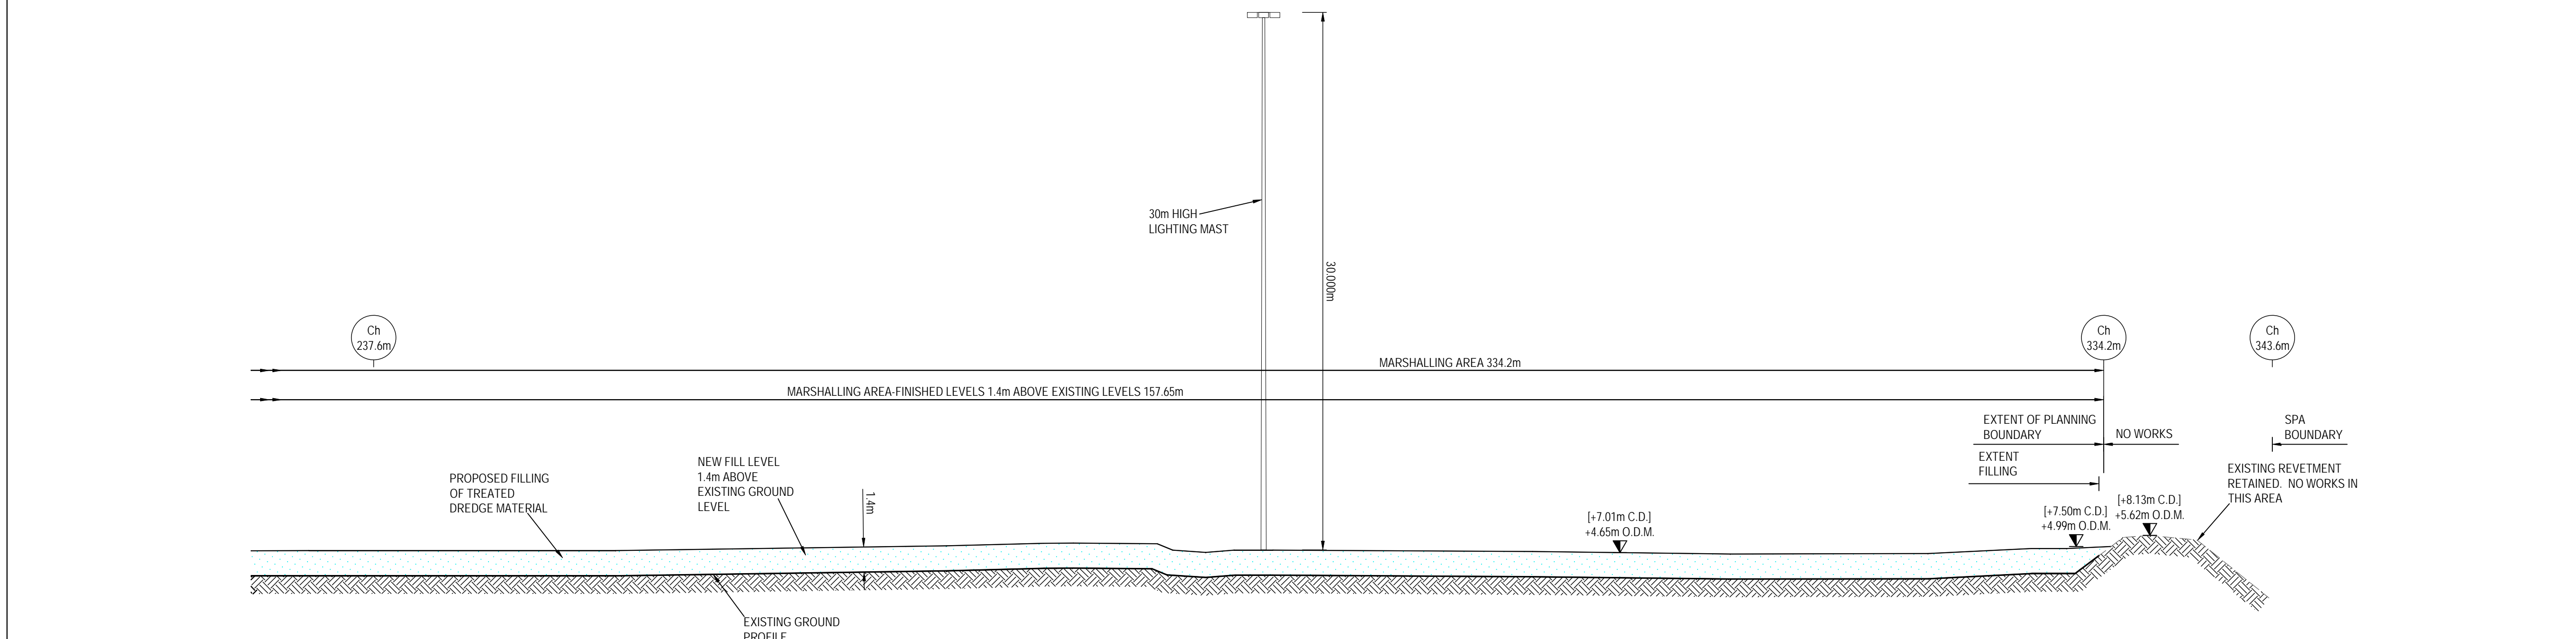

- NOTES**
- Verifying Dimensions.  
The contractor shall verify dimensions against such other drawings or site conditions as pertain to this part of the work.
  - Existing Services.  
Any information concerning the location of existing services indicated on this drawing is intended for general guidance only. It shall be the responsibility of the contractor to determine and verify the exact horizontal and vertical alignment of all cables, pipes, etc. (both underground and overhead) before work commences.
  - Issue of Drawings.  
Hard copies, dwf and pdf will form a controlled issue of the drawing. All other formats (dwg, dxf etc.) are deemed to be an uncontrolled issue and any work carried out based on these files is at the recipient's own risk. RPS will not accept any responsibility for any errors arising from the use of these files, either by human error by the recipient, listing of un-dimensioned measurements, compatibility issues with the recipient's software, and any errors arising when these files are used to aid the recipient's drawing production, or setting out on site.
  - DATUM:** Ordnance Datum Malin (Unless Noted Otherwise)
  - DUBLIN PORT COMPANY  
ORDNANCE SURVEY IRELAND  
LICENCE No. EN 0001614  
© ORDNANCE SURVEY IRELAND/  
GOVERNMENT OF IRELAND
  - ALL LEVELS RELATIVE TO ORDNANCE DATUM MALIN UNLESS NOTED OTHERWISE
  - [\*] m C.D.] REFER TO LEVELS AT CHART DATUM (DUBLIN PORT)
  - ORDNANCE DATUM MALIN [O.D.M.]
  - H.A.T. HIGHEST ASTRONOMICAL TIDE  
L.A.T. LOWEST ASTRONOMICAL TIDE
  - ELEVATION LOCATION AND DIRECTION (KEY PLAN ONLY)
  - REFER TO IBM0498-GA-017 FOR SECTION LOCATIONS.
  - REFER TO IBM0498-B52-015 FOR ADDITIONAL DRAWING

rev	amendments	drawn	date
Elmwood House 74 Boucher Road Belfast BT12 6RZ		T +44 (0) 28 90 667914 F +44 (0) 28 90 668286 W www.rpsgroup.com/ireland E ireland@rpsgroup.com	
Client			
Project			
Alexandra Basin Redevelopment			
Title			
New Berth 52 Section CC Sheet 2			
Architect			
-			
Drawing Status	Sheet Size	Drawing Scale	
Planning	A1	1:200	
Drawing Number		Rev	
IBM0498-B52-016		-	
Project Leader	Drawn By	Date	Initial Review
S.A.H.	M.H.	Jan 2014	S.A.H.